



# "TYPICAL" HIGHWAY CROSS SECTIONS

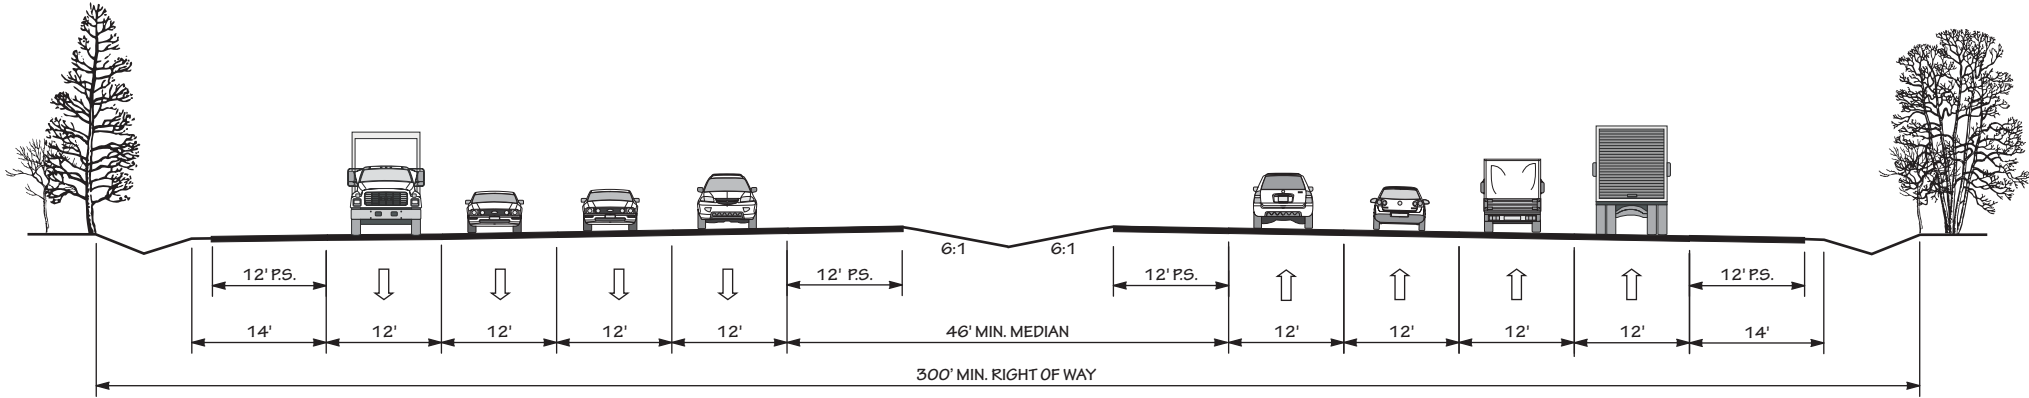

8A

8 LANE DIVIDED (46' DEPRESSED MEDIAN) WITH PAVED SHOULDERS

POSTED SPEED 45-70 MPH

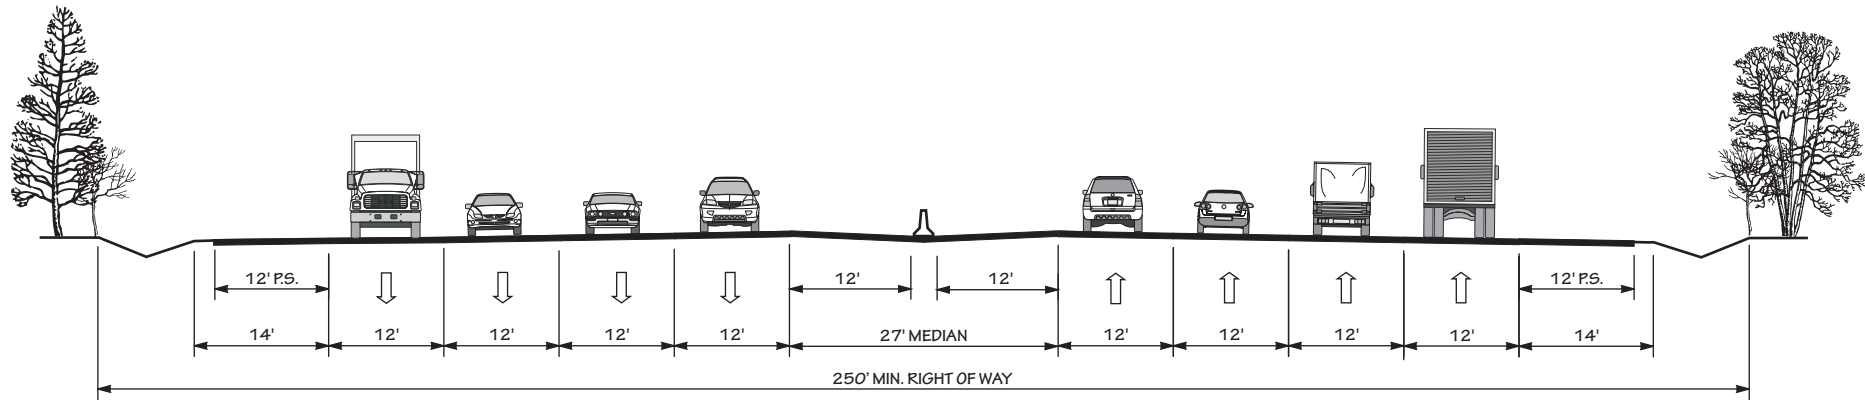


8B

8 LANE DIVIDED (27' MEDIAN WITH JERSEY BARRIER)  
WITH PAVED SHOULDERS


POSTED SPEED 55-70 MPH

# "TYPICAL" HIGHWAY CROSS SECTIONS

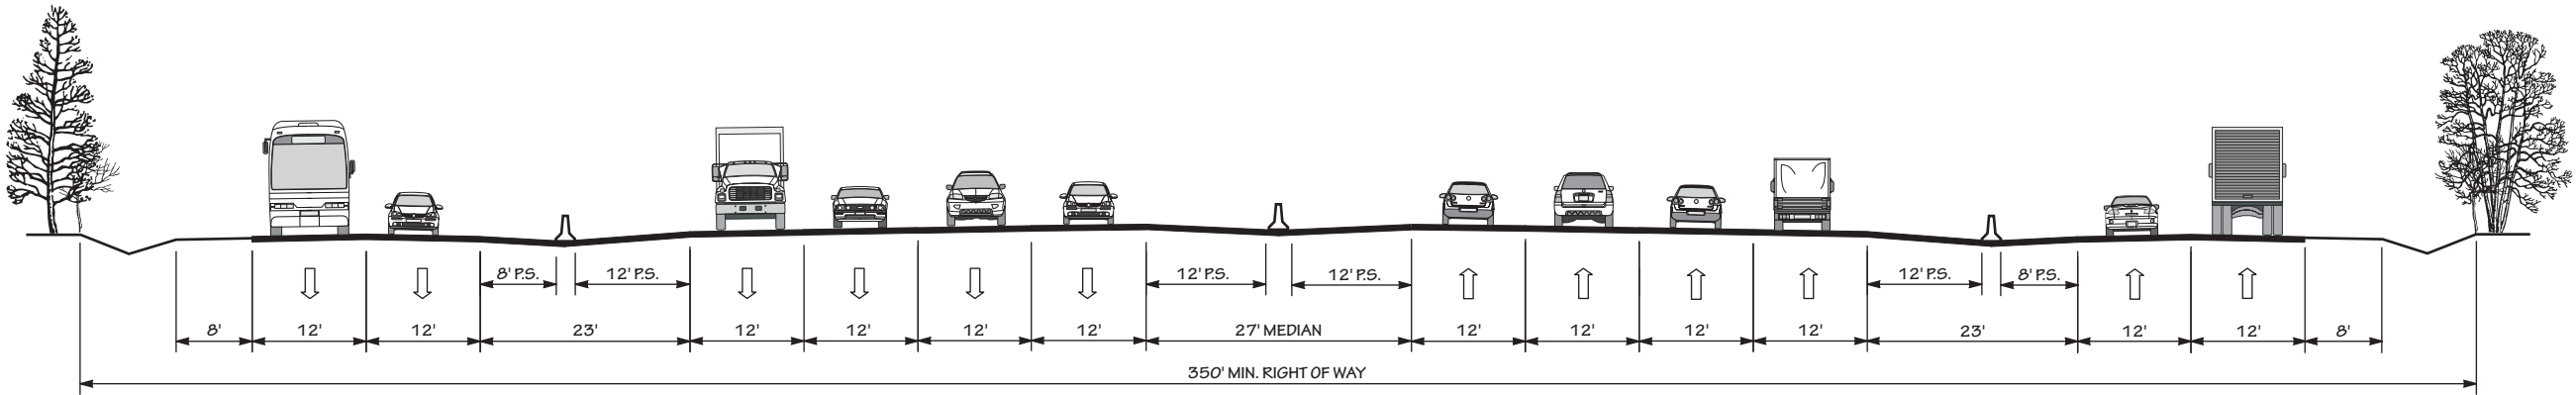

8C


8 LANE FREEWAY (27' MEDIAN WITH JERSEY BARRIER) WITH PAVED SHOULDERS AND 2 LANE ONE-WAY SERVICE ROADS EACH SIDE  
POSTED SPEED 55-70 MPH

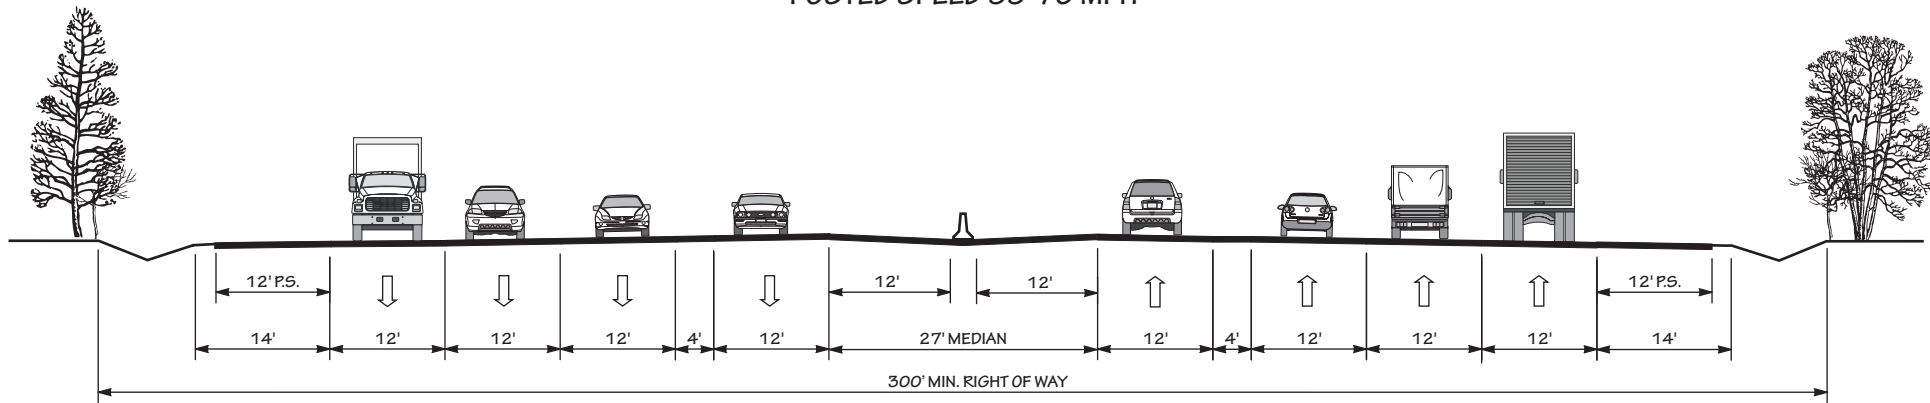

8D


8 LANE FREEWAY (6 GENERAL PURPOSE LANES, 2 MANAGED LANES, AND 27' MEDIAN WITH JERSEY BARRIER) WITH PAVED SHOULDERS  
POSTED SPEED 55-70 MPH

# "TYPICAL" HIGHWAY CROSS SECTIONS

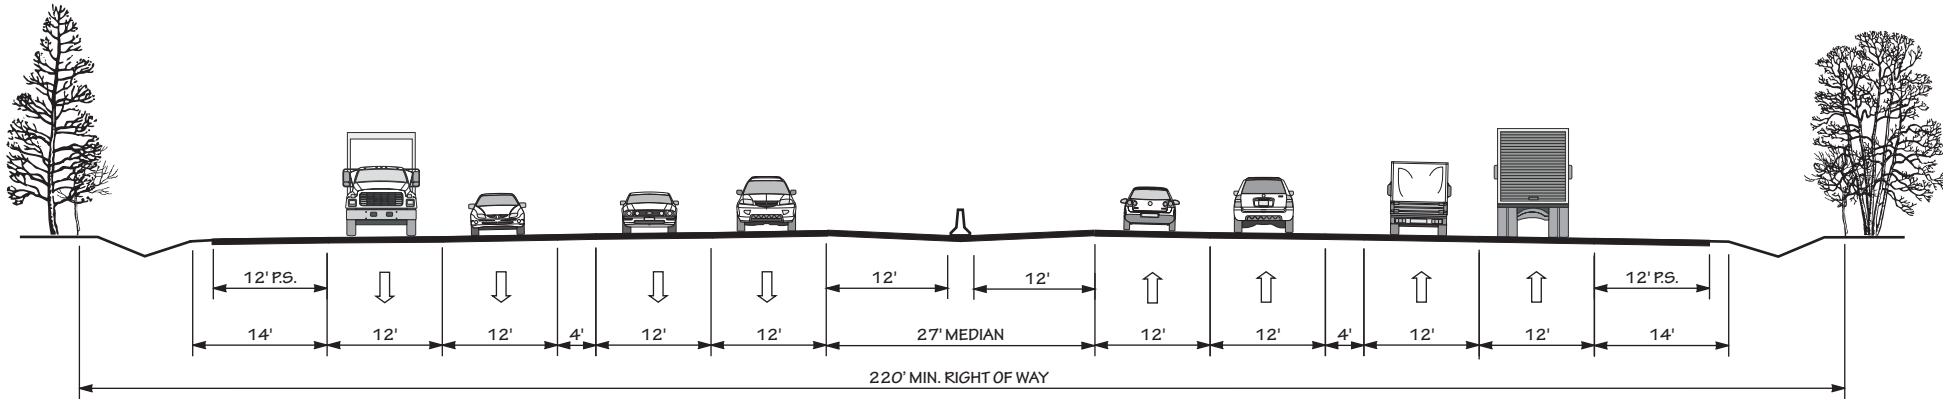

8E


8 LANE FREEWAY (4 GENERAL PURPOSE LANES, 4 MANAGED LANES, AND 27' MEDIAN WITH JERSEY BARRIER) WITH PAVED SHOULDERS  
POSTED SPEED 55-70 MPH

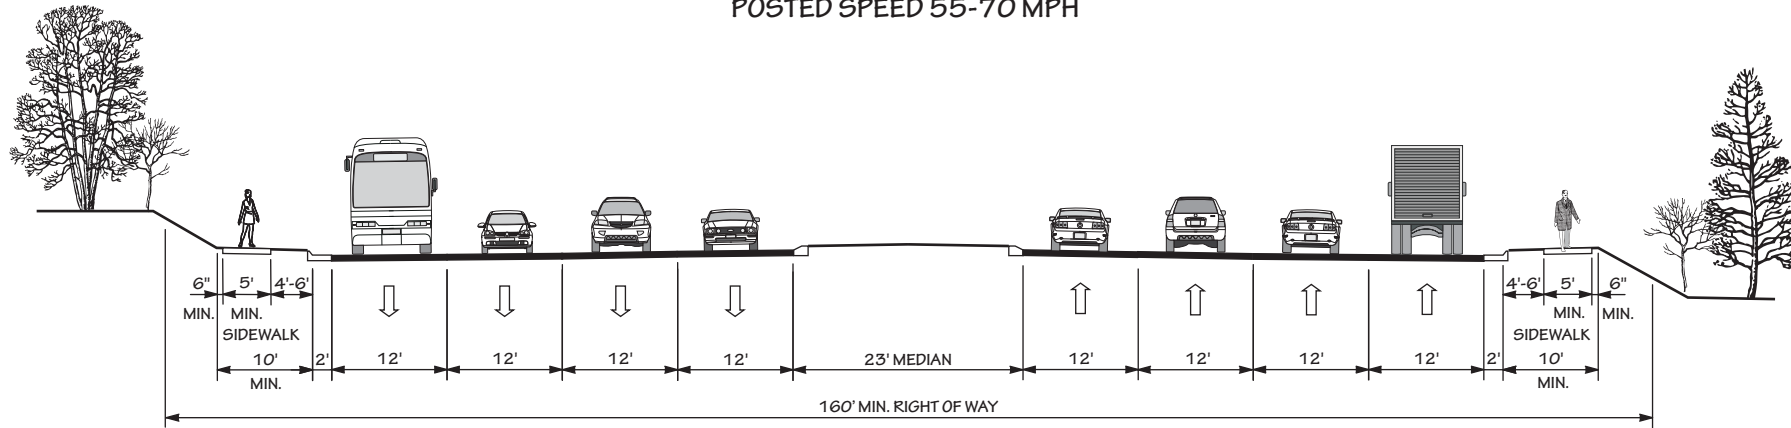

8F


8 LANE DIVIDED (23' RAISED MEDIAN) WITH CURB & GUTTER, AND SIDEWALKS  
POSTED SPEED 35-45 MPH

# "TYPICAL" HIGHWAY CROSS SECTIONS

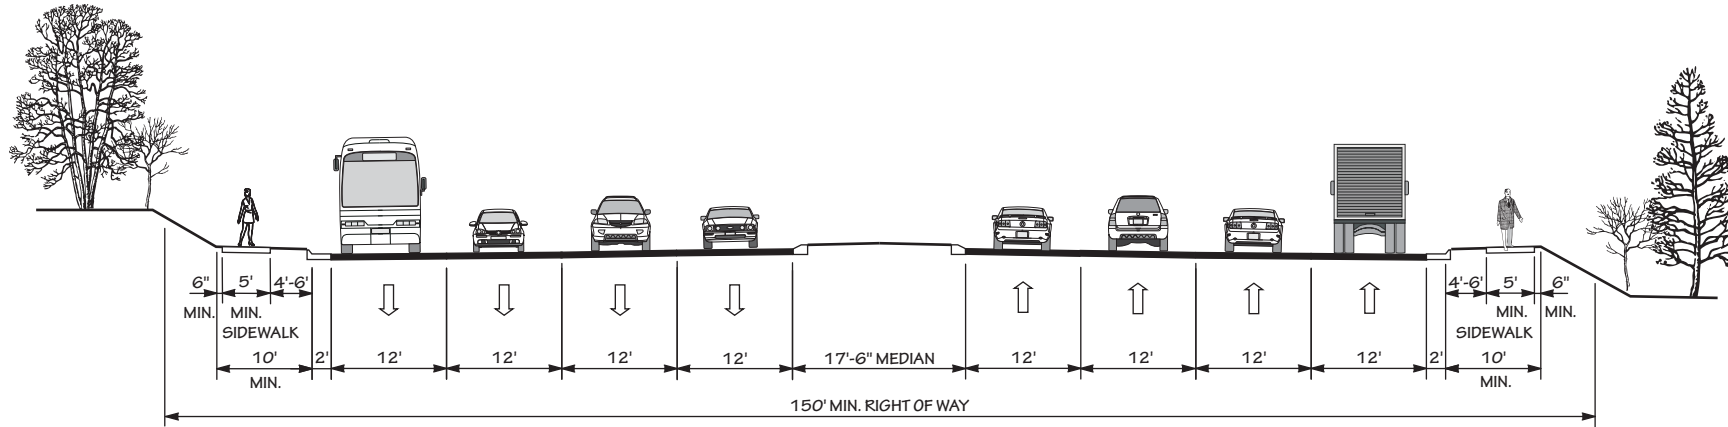

8G

8 LANE DIVIDED (17'-6" RAISED MEDIAN) WITH CURB & GUTTER,  
AND SIDEWALKS  
POSTED SPEED 35-45 MPH

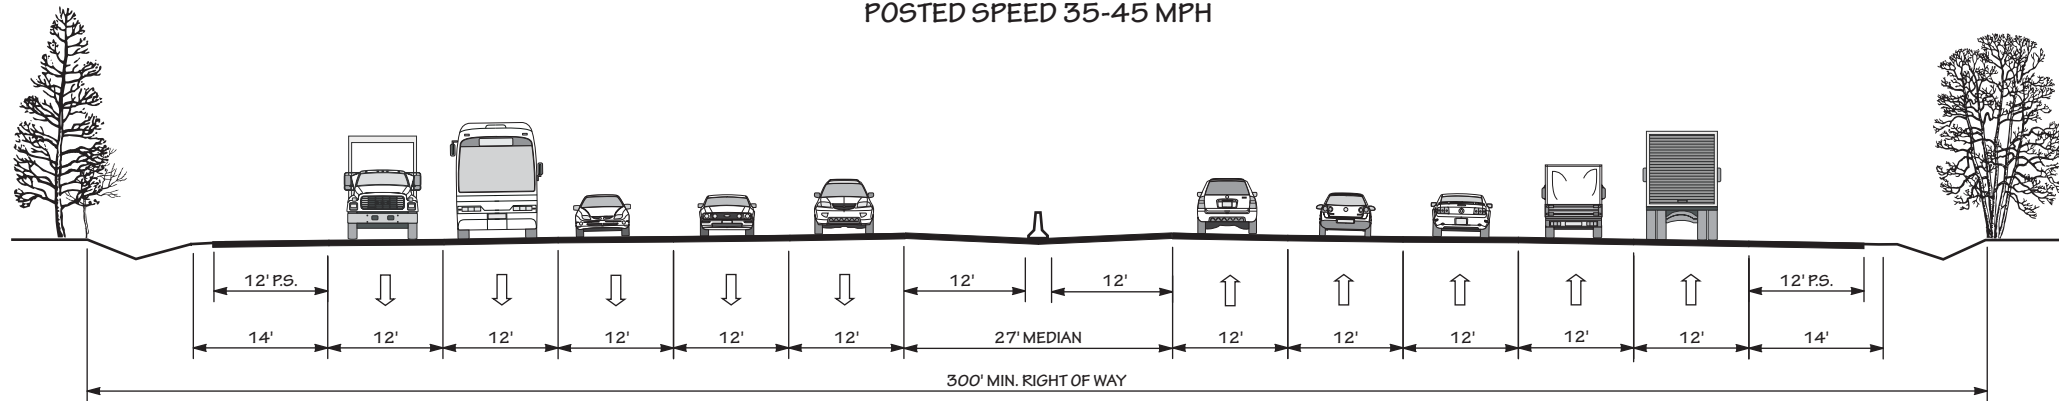


10A

10 LANE DIVIDED (27' MEDIAN WITH JERSEY BARRIER)  
WITH PAVED SHOULDERS  
POSTED SPEED 55-70 MPH



# “TYPICAL” HIGHWAY CROSS SECTIONS

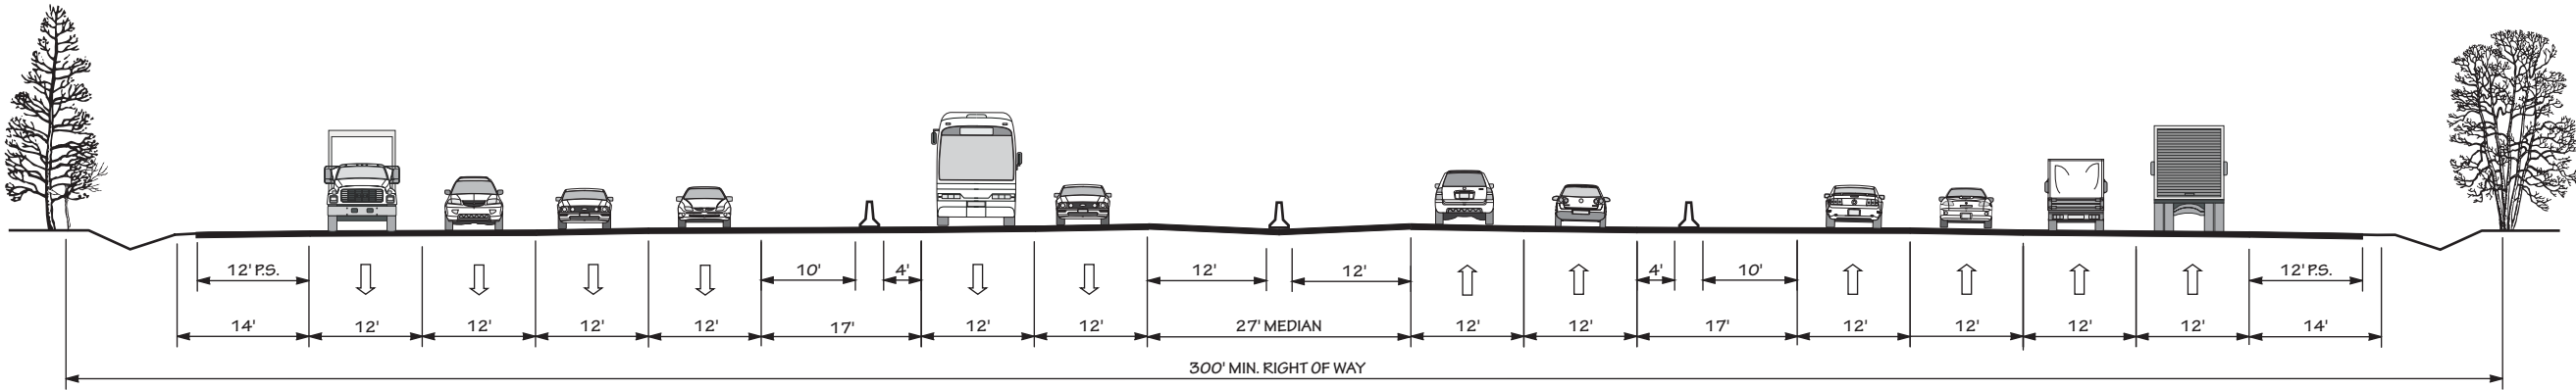

**12A**

12 LANE FREEWAY (8 GENERAL PURPOSE LANES, 4 MANAGED LANES, AND 27' MEDIAN WITH JERSEY BARRIER) WITH PAVED SHOULDERS

POSTED SPEED 55-70 MPH